
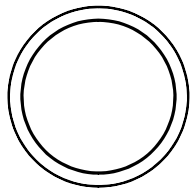



Generic Installation Drawings:
Lag Screw Attach @ Rear Ledger
Tie Rod Hang
Full Height Rail Picket

*Drawings are for attachment and
fastener details only and
don't represent Balcony Frames on site.


CONTRACTOR:				PROJECT LOCATION:		PHASE:	
PROJECT:				PROGRESS / DATE COMPLETED:		<div><div>6500 SHINGLE CREEK PARKWAY BROOKLYN CENTER, MN 55430 WWW.ENDURABLE.COM PHONE: 763.585.0097 - FAX: 763.585.0100</div></div>	
	NAME	SIGNATURE	DATE	DESCRIPTION:			
DRAWN	GB		11/20/2015				
CHK'D							
APPV'D							
MFG							
Q.A				UNLESS OTHERWISE SPECIFIED DIMENSIONS ARE IN INCHES DO NOT SCALE DRAWINGS		PART NUMBER: -	
THESE DRAWINGS AND SPECIFICATIONS ARE THE PROPRIETARY PROPERTY OF ENDURABLE BUILDING PRODUCTS, AND SHALL NOT BE REPRODUCED, COPIED OR USED IN ANY MANNER WITHOUT THE PRIOR WRITTEN CONSENT OF ENDURABLE BUILDING PRODUCTS.				Install Full Height Picket Railing Lag Attach		REVISION:	SHEET 1 OF 5





3/4" Steel Clevis Pin

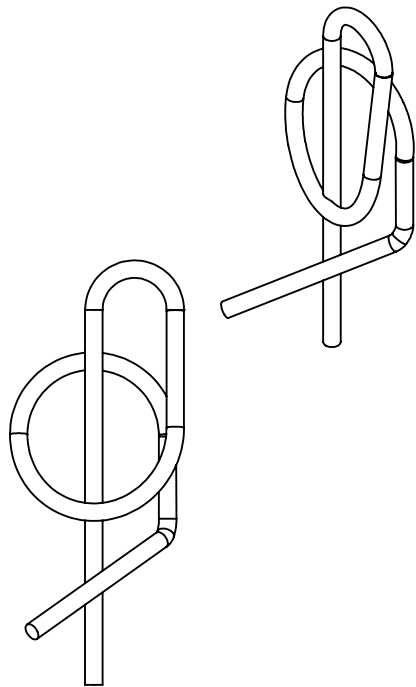


3/4" S.S. Locking Cotter Pin

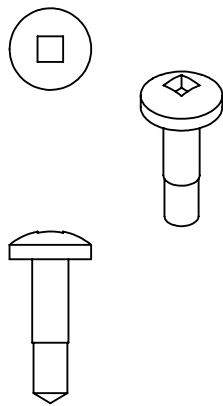


#12-14 x 3/4"
S.S. Pan Head Square Drive
Self Drilling - Tek Screw

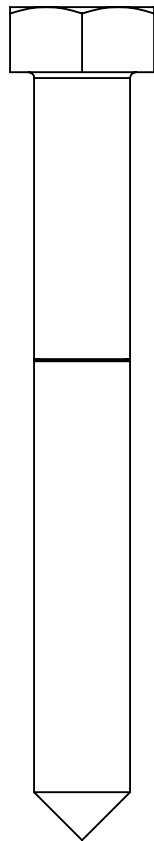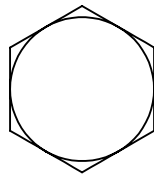


1/2" S.S. Lag Screw

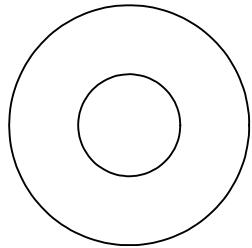

1/2" S.S. Flat Washer

CONTRACTOR:				PROJECT LOCATION:		PHASE:	
PROJECT: <div>Fasteners</div>				PROGRESS / DATE COMPLETED:		<div><div>6500 SHINGLE CREEK PARKWAY BROOKLYN CENTER, MN 55430 WWW.ENDURABLE.COM PHONE: 763.585.0097 - FAX: 763.585.0100</div></div>	
	NAME	SIGNATURE	DATE	DESCRIPTION:			
DRAWN	GB		11/20/2015				
CHK'D							
APPV'D							
MFG							
Q.A				UNLESS OTHERWISE SPECIFIED DIMENSIONS ARE IN INCHES DO NOT SCALE DRAWINGS			
THESE DRAWINGS AND SPECIFICATIONS ARE THE PROPRIETARY PROPERTY OF ENDURABLE BUILDING PRODUCTS, AND SHALL NOT BE REPRODUCED, COPIED OR USED IN ANY MANNER WITHOUT THE PRIOR WRITTEN CONSENT OF ENDURABLE BUILDING PRODUCTS.				PART NUMBER: -		Install Full Height Picket Railing Lag Attach	
				REVISION:		SHEET 2 OF 5	

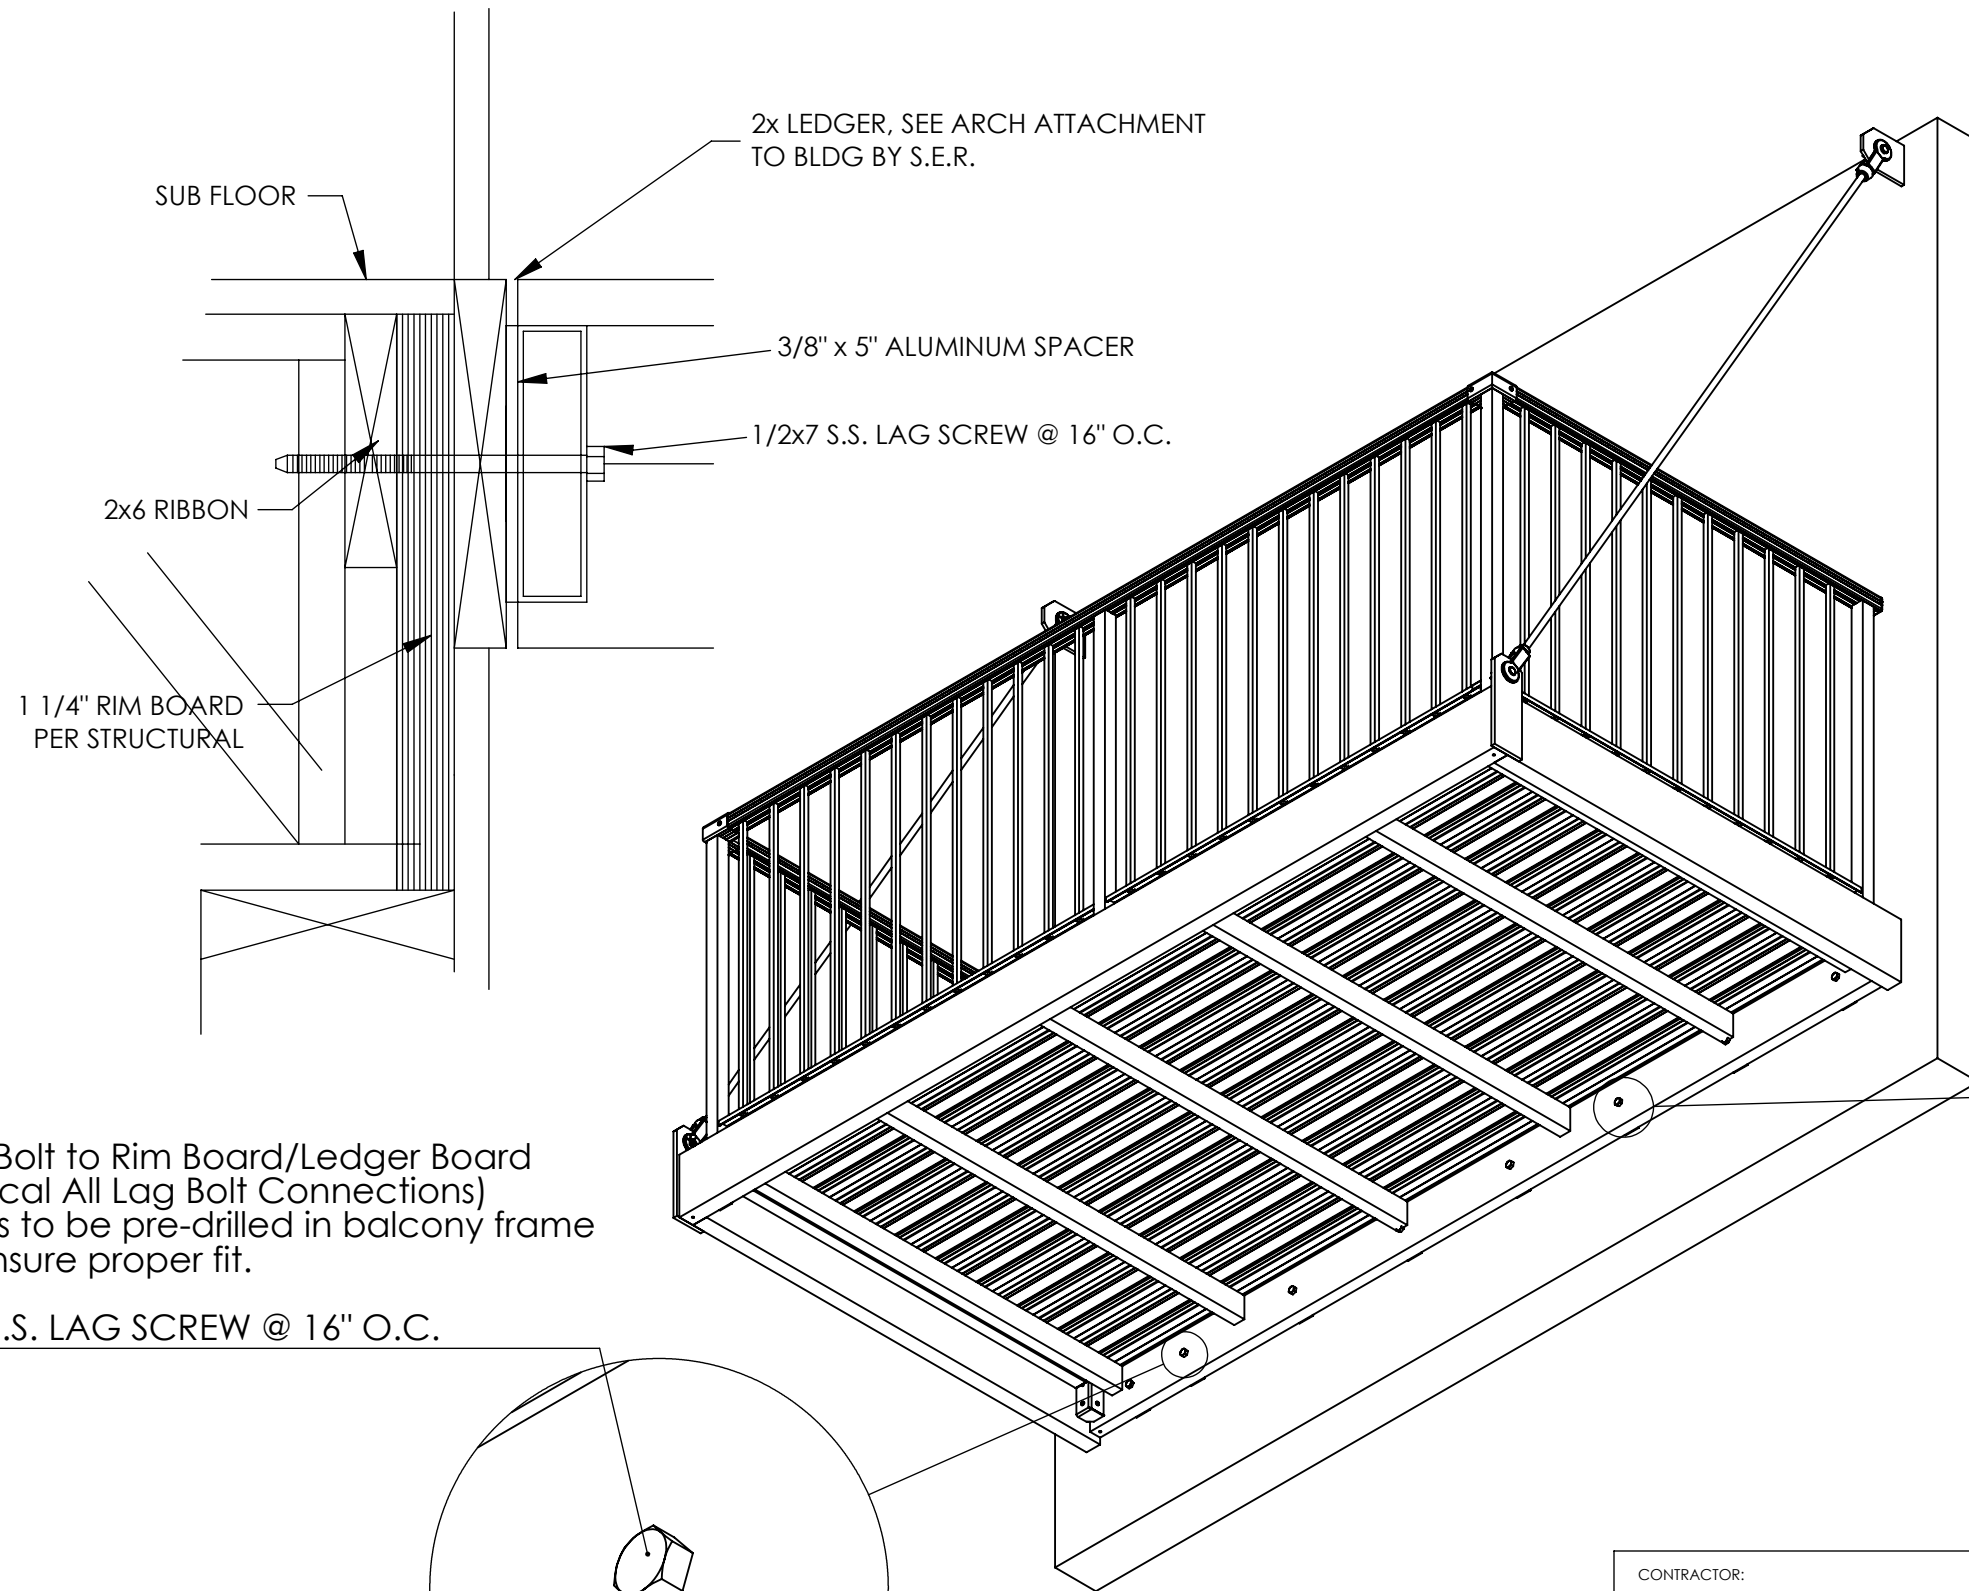


Lag Bolt to Rim Board/Ledger Board
(Typical All Lag Bolt Connections)
Holes to be pre-drilled in balcony frame
to ensure proper fit.

1/2 S.S. LAG SCREW @ 16" O.C.

Lag Bolt to Rim Board/Ledger Board
(Typical All Lag Bolt Connections)
Holes to be pre-drilled in balcony frame
to ensure proper fit.

1/2" S.S. LAG SCREW 16" O.C.

CONTRACTOR:				PROJECT LOCATION:		PHASE:	
PROJECT:				PROGRESS / DATE COMPLETED:		<div>ENDURABLE Building Products</div> <div>6500 SHINGLE CREEK PARKWAY BROOKLYN CENTER, MN 55430 WWW.ENDURABLE.COM PHONE: 763.585.0097 - FAX: 763.585.0100</div>	
	NAME	SIGNATURE	DATE	DESCRIPTION:			
DRAWN	GB		11/20/2015				
CHK'D							
APPV'D							
MFG							
Q.A				UNLESS OTHERWISE SPECIFIED DIMENSIONS ARE IN INCHES DO NOT SCALE DRAWINGS			
THESE DRAWINGS AND SPECIFICATIONS ARE THE PROPRIETARY PROPERTY OF ENDURABLE BUILDING PRODUCTS, AND SHALL NOT BE REPRODUCED, COPIED OR USED IN ANY MANNER WITHOUT THE PRIOR WRITTEN CONSENT OF ENDURABLE BUILDING PRODUCTS.				PART NUMBER:		-	
				Install Full Height Picket Railing Lag Attach		REVISION:	SHEET 3 OF 5

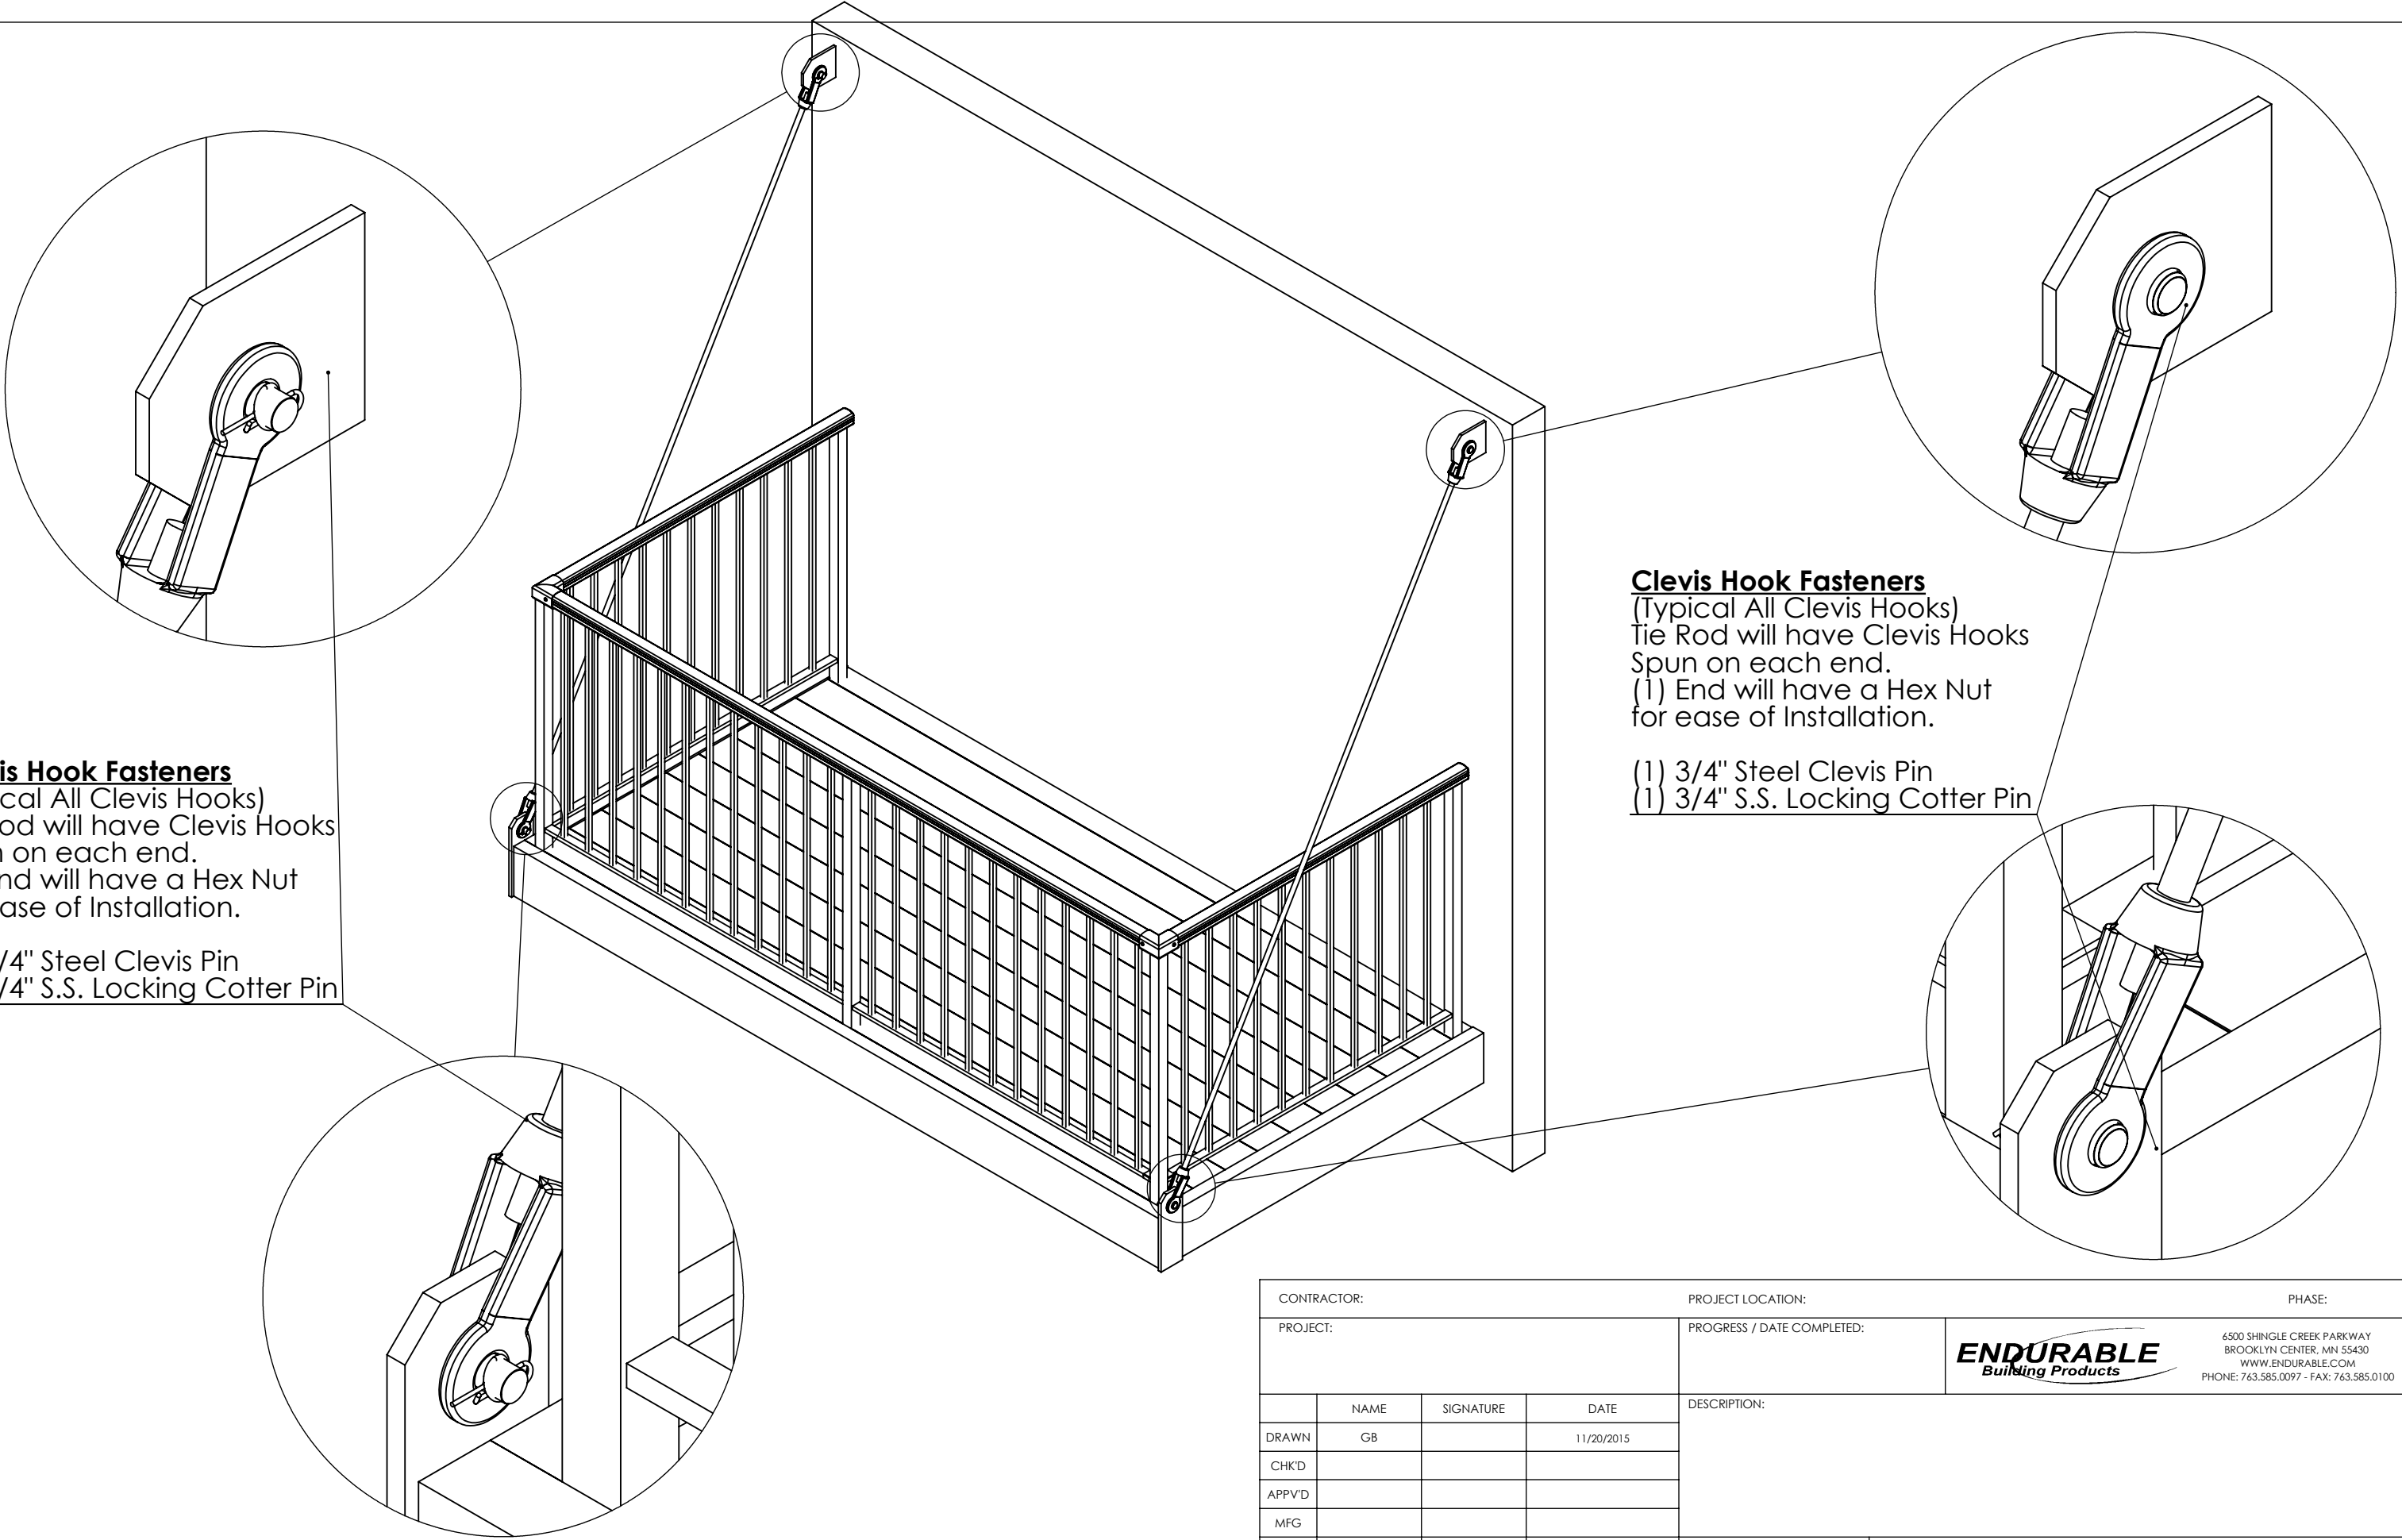

Clevis Hook Fasteners
(Typical All Clevis Hooks)
Tie Rod will have Clevis Hooks
Spun on each end.
(1) End will have a Hex Nut
for ease of Installation.

(1) 3/4" Steel Clevis Pin
(1) 3/4" S.S. Locking Cotter Pin


Clevis Hook Fasteners
(Typical All Clevis Hooks)
Tie Rod will have Clevis Hooks
Spun on each end.
(1) End will have a Hex Nut
for ease of Installation.

(1) 3/4" Steel Clevis Pin
(1) 3/4" S.S. Locking Cotter Pin

CONTRACTOR:				PROJECT LOCATION:		PHASE:	
PROJECT:				PROGRESS / DATE COMPLETED:		<div>ENDURABLE Building Products</div> <div>6500 SHINGLE CREEK PARKWAY BROOKLYN CENTER, MN 55430 WWW.ENDURABLE.COM PHONE: 763.585.0097 - FAX: 763.585.0100</div>	
	NAME	SIGNATURE	DATE	DESCRIPTION:			
DRAWN	GB		11/20/2015				
CHK'D							
APPV'D							
MFG							
Q.A				UNLESS OTHERWISE SPECIFIED DIMENSIONS ARE IN INCHES			
THESE DRAWINGS AND SPECIFICATIONS ARE THE PROPRIETARY PROPERTY OF ENDURABLE BUILDING PRODUCTS, AND SHALL NOT BE REPRODUCED, COPIED OR USED IN ANY MANNER WITHOUT THE PRIOR WRITTEN CONSENT OF ENDURABLE BUILDING PRODUCTS.				DO NOT SCALE DRAWINGS		PART NUMBER: -	
Install Full Height Picket Railing Lag Attach						REVISION:	SHEET 4 OF 5


Top Rail Corner Sleeve Fasteners
(Typical All Corner Sleeve Returns)

(1) #12-14 x 3/4"
S.S. Pan Head Square Drive
Self Drilling - Tek Screw

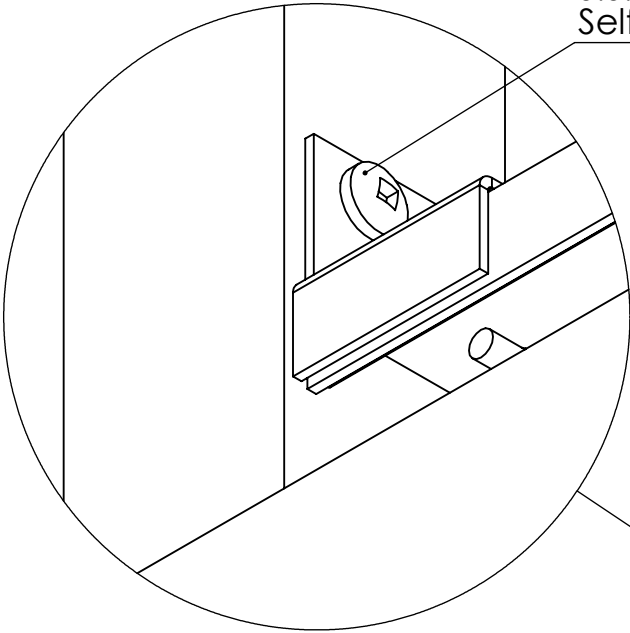






Center Rail Sleeve Fasteners
(Typical All Corner Sleeves)

(2) #12-14 x 3/4"
S.S. Pan Head Square Drive
Self Drilling - Tek Screws

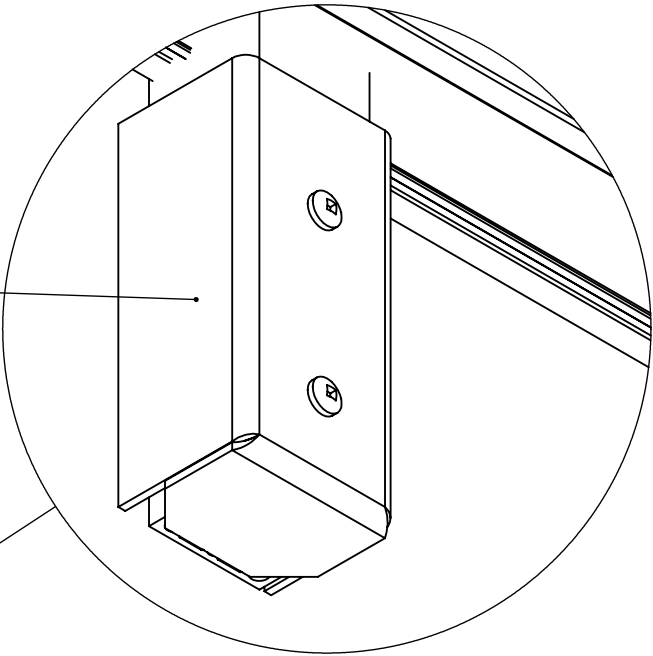

Corner Rail Sleeve Fasteners
(Typical All Corner Sleeves)

(3) #12-14 x 3/4"
S.S. Pan Head Square Drive
Self Drilling - Tek Screws

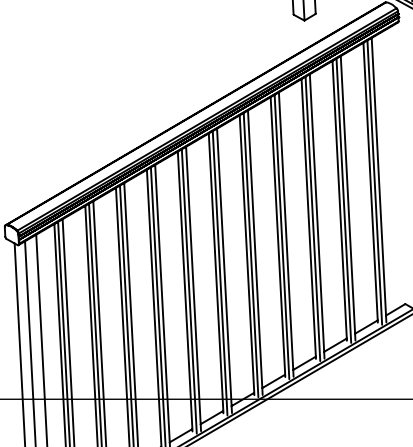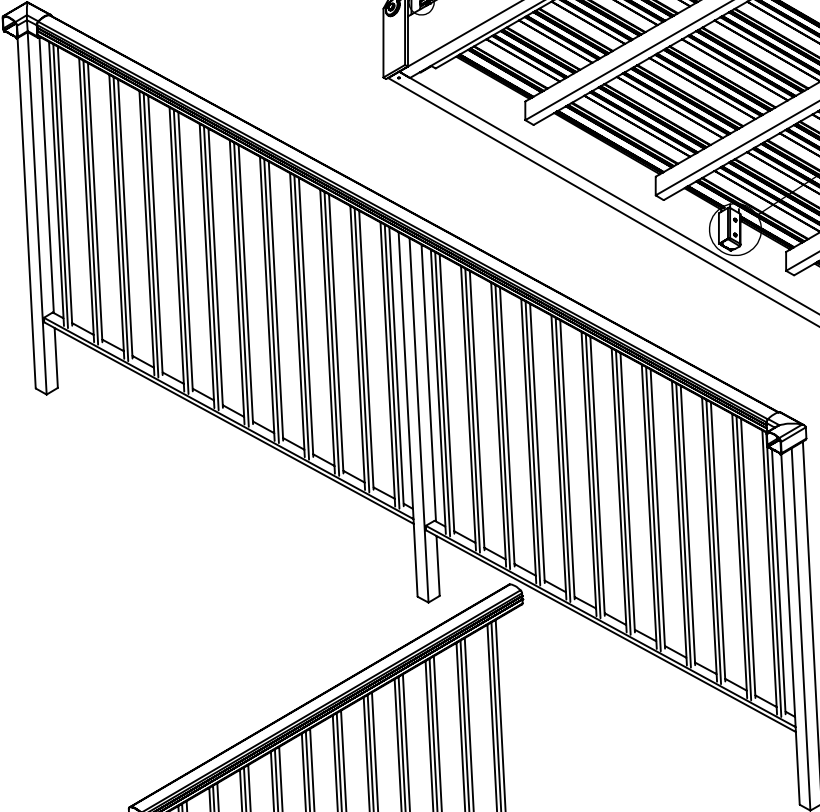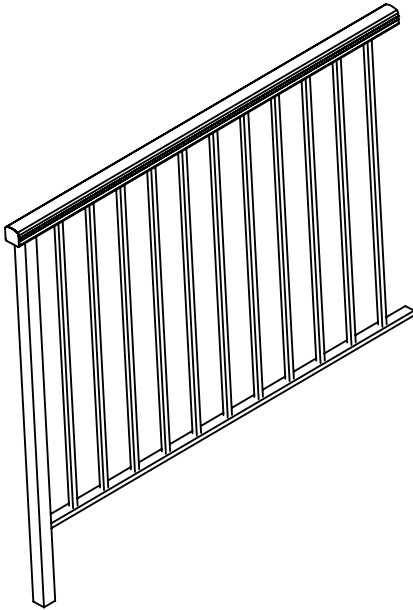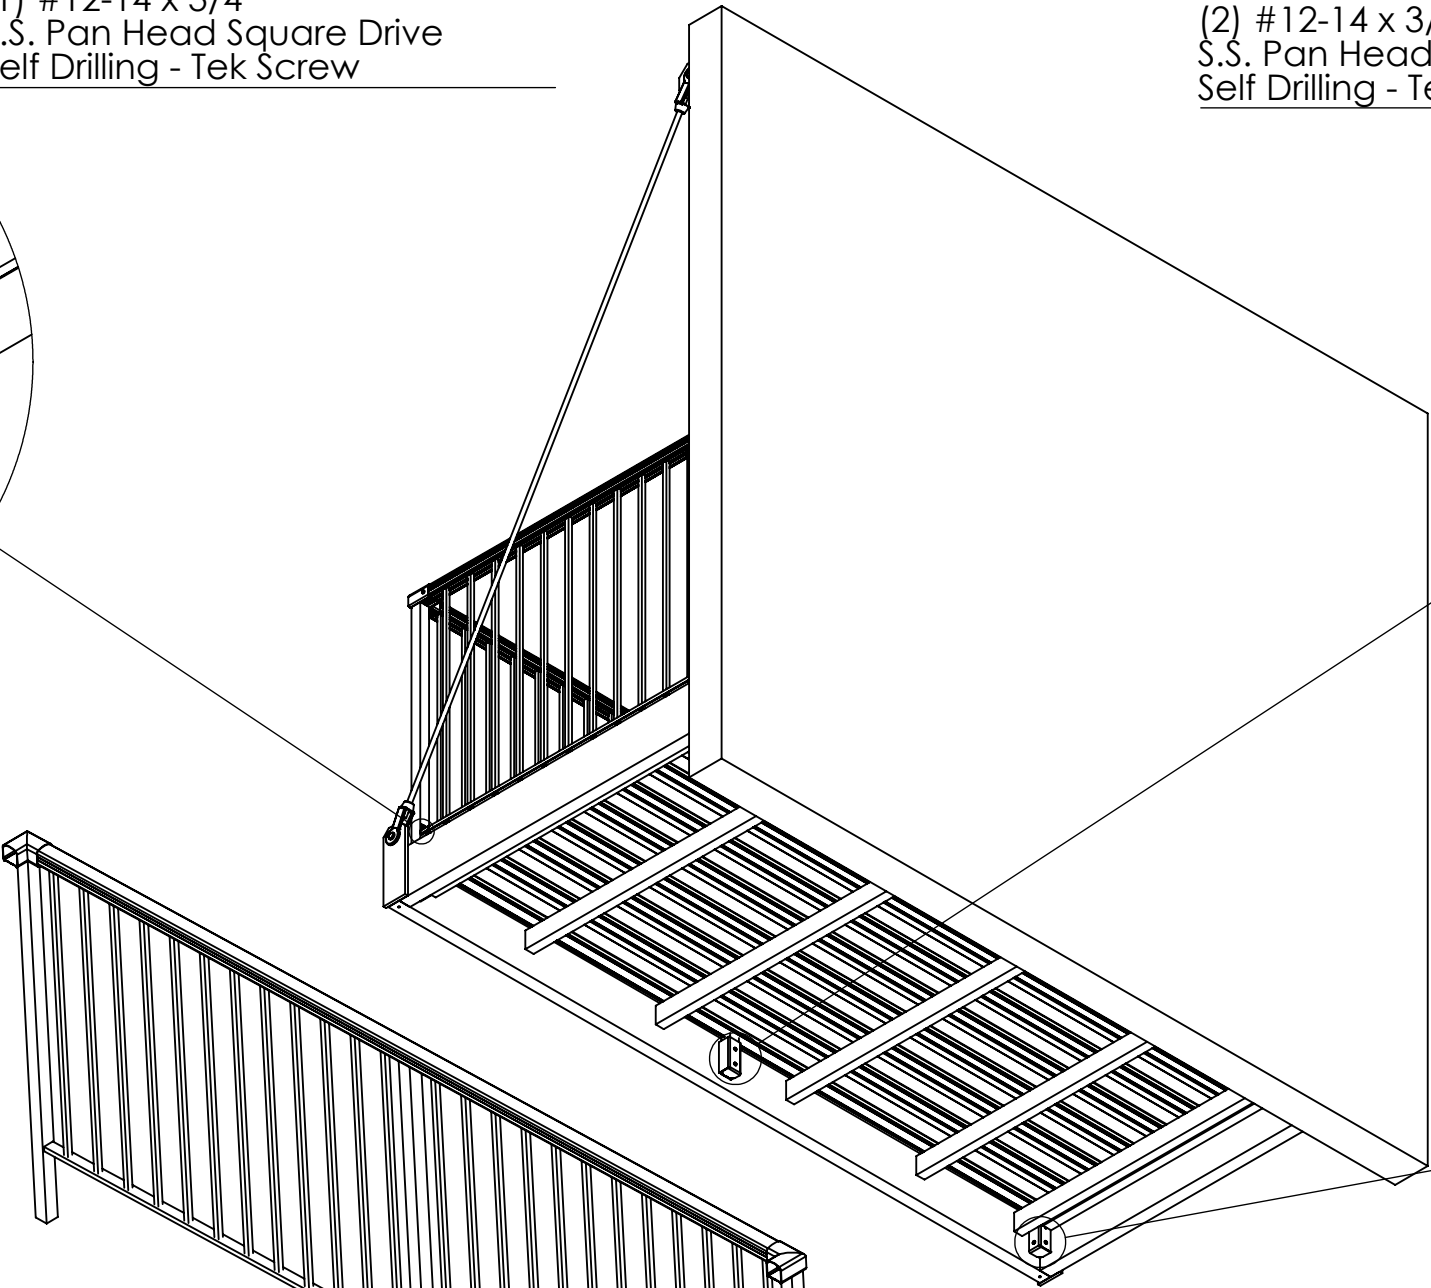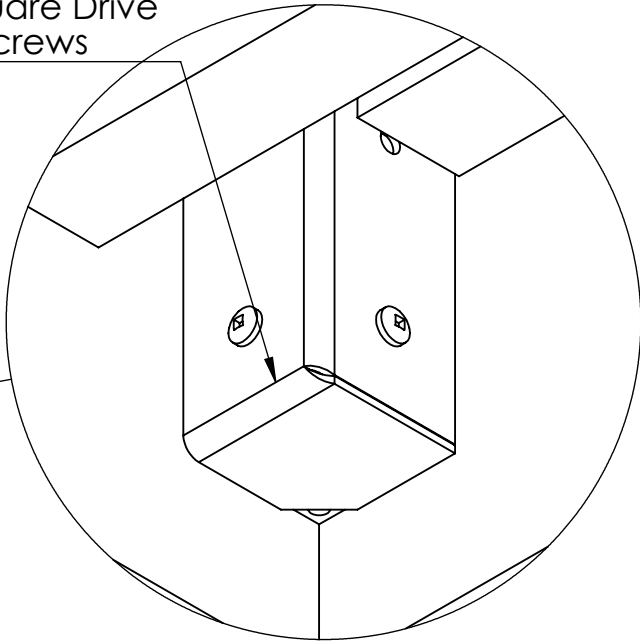

CONTRACTOR:				PROJECT LOCATION:		PHASE:	
PROJECT:				PROGRESS / DATE COMPLETED:		<div>ENDURABLE Building Products</div> <div>6500 SHINGLE CREEK PARKWAY BROOKLYN CENTER, MN 55430 WWW.ENDURABLE.COM PHONE: 763.585.0097 - FAX: 763.585.0100</div>	
	NAME	SIGNATURE	DATE	DESCRIPTION:			
DRAWN	GB		11/20/2015				
CHK'D							
APPV'D							
MFG							
Q.A				UNLESS OTHERWISE SPECIFIED DIMENSIONS ARE IN INCHES DO NOT SCALE DRAWINGS		PART NUMBER: -	
THESE DRAWINGS AND SPECIFICATIONS ARE THE PROPRIETARY PROPERTY OF ENDURABLE BUILDING PRODUCTS, AND SHALL NOT BE REPRODUCED, COPIED OR USED IN ANY MANNER WITHOUT THE PRIOR WRITTEN CONSENT OF ENDURABLE BUILDING PRODUCTS.				Install Full Height Picket Railing Lag Attach		REVISION:	SHEET 5 OF 5