
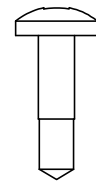
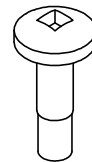


Generic Installation Drawings: Seat Plate Attach @ Rear Ledger Tie Rod Hang Full Height Rail Picket



*Drawings are for attachment and fastener details only and don't represent Balcony Frames on site.

Date Printed: 5/26/2016 By: jerickson
File Path: C:\Users\jerickson\Desktop\Install Drawings\
File Name: Install Full Height Picket with full inset


CONTRACTOR:		PROJECT LOCATION:		PHASE:	
PROJECT:			PROGRESS / DATE COMPLETED:	 6500 SHINGLE CREEK PARKWAY BROOKLYN CENTER, MN 55430 WWW.ENDURABLE.COM PHONE: 763.585.0097 - FAX: 763.585.0100	
	NAME	SIGNATURE	DATE		
DRAWN	GB		01/15/2015	DESCRIPTION:	
CHK'D					
APPV'D					
MFG					
Q.A					
THESE DRAWINGS AND SPECIFICATIONS ARE THE PROPRIETARY PROPERTY OF ENDURABLE BUILDING PRODUCTS, AND SHALL NOT BE REPRODUCED, COPIED OR USED IN ANY MANNER WITHOUT THE PRIOR WRITTEN CONSENT OF ENDURABLE BUILDING PRODUCTS.				UNLESS OTHERWISE SPECIFIED DIMENSIONS ARE IN INCHES DO NOT SCALE DRAWINGS	PART NUMBER: -
			Install Full Height Picket with full inset	REVISION:	SHEET 1 OF 4




#12 Tech Screw

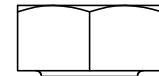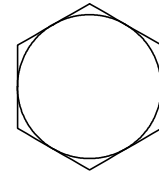

1/2" S.S. Lag Screw

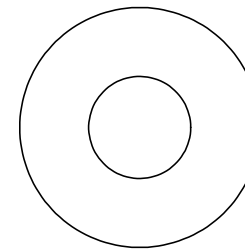

1/2" S.S. Flat Washer


CONTRACTOR:		PROJECT LOCATION:		PHASE:	
PROJECT: Fasteners			PROGRESS / DATE COMPLETED:	 6500 SHINGLE CREEK PARKWAY BROOKLYN CENTER, MN 55430 WWW.ENDURABLE.COM PHONE: 763.585.0097 - FAX: 763.585.0100	
NAME	SIGNATURE	DATE	DESCRIPTION:		
DRAWN	GB	01/15/2015	Square Pan Head Self Drilling S.S. #12-14 x .75		
CHK'D					
APPV'D					
MFG					
Q.A					
THESE DRAWINGS AND SPECIFICATIONS ARE THE PROPRIETARY PROPERTY OF ENDURABLE BUILDING PRODUCTS, AND SHALL NOT BE REPRODUCED, COPIED OR USED IN ANY MANNER WITHOUT THE PRIOR WRITTEN CONSENT OF ENDURABLE BUILDING PRODUCTS.			UNLESS OTHERWISE SPECIFIED DIMENSIONS ARE IN INCHES DO NOT SCALE DRAWINGS	PART NUMBER: -	
			Install Full Height Picket with full inset	REVISION:	SHEET 2 OF 4


Corner Rail Sleeve Fasteners
(Typical All Corner Sleeves)


(3) #12-14 x 3/4"
S.S. Pan Head Square Drive
Self Drilling - Tek Screws

Corner Rail Sleeve Fasteners
(Typical All Corner Sleeves)

(3) #12-14 x 3/4"
S.S. Pan Head Square Drive
Self Drilling - Tek Screws

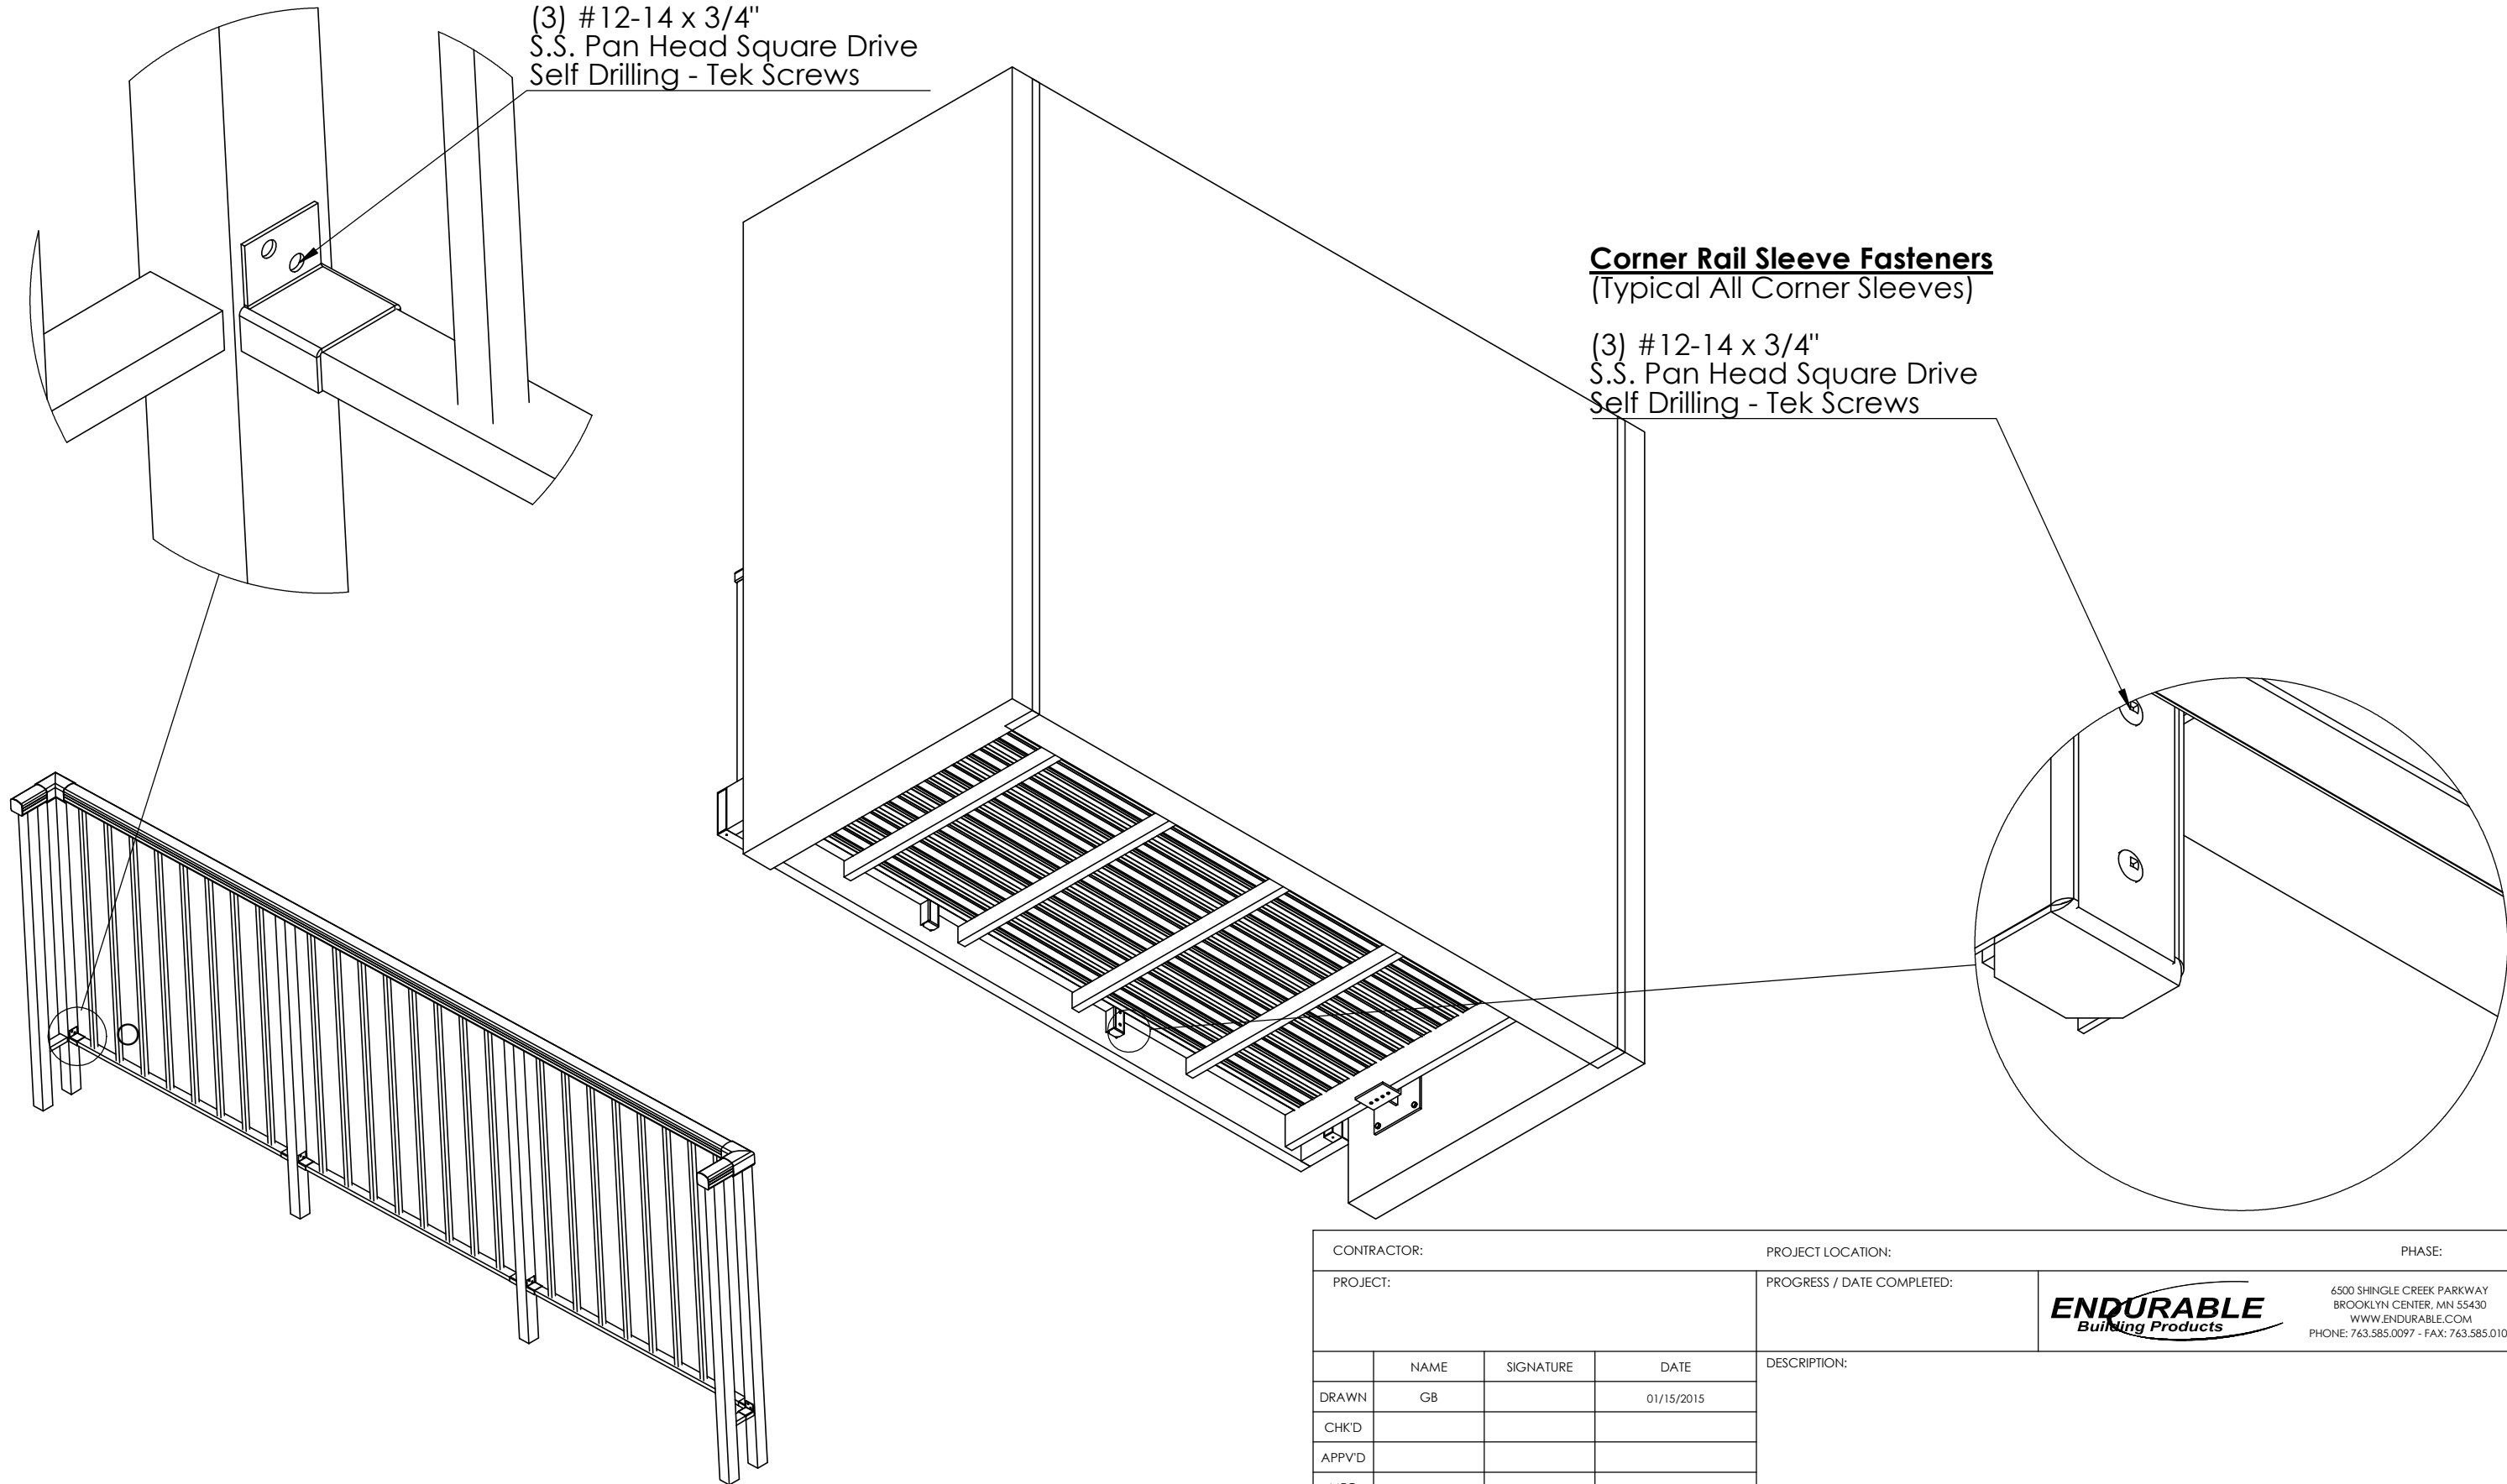

CONTRACTOR:		PROJECT LOCATION:		PHASE:
PROJECT:		PROGRESS / DATE COMPLETED:		 6500 SHINGLE CREEK PARKWAY BROOKLYN CENTER, MN 55430 WWW.ENDURABLE.COM PHONE: 763.585.0097 - FAX: 763.585.0100
	NAME	SIGNATURE	DATE	
DRAWN	GB		01/15/2015	
CHK'D				
APPV'D				
MFG				
Q.A				
THESE DRAWINGS AND SPECIFICATIONS ARE THE PROPRIETARY PROPERTY OF ENDURABLE BUILDING PRODUCTS, AND SHALL NOT BE REPRODUCED, COPIED OR USED IN ANY MANNER WITHOUT THE PRIOR WRITTEN CONSENT OF ENDURABLE BUILDING PRODUCTS.				UNLESS OTHERWISE SPECIFIED DIMENSIONS ARE IN INCHES DO NOT SCALE DRAWINGS
				PART NUMBER: -
				Install Full Height Picket with full inset
				REVISION:
				SHEET 3 OF 4

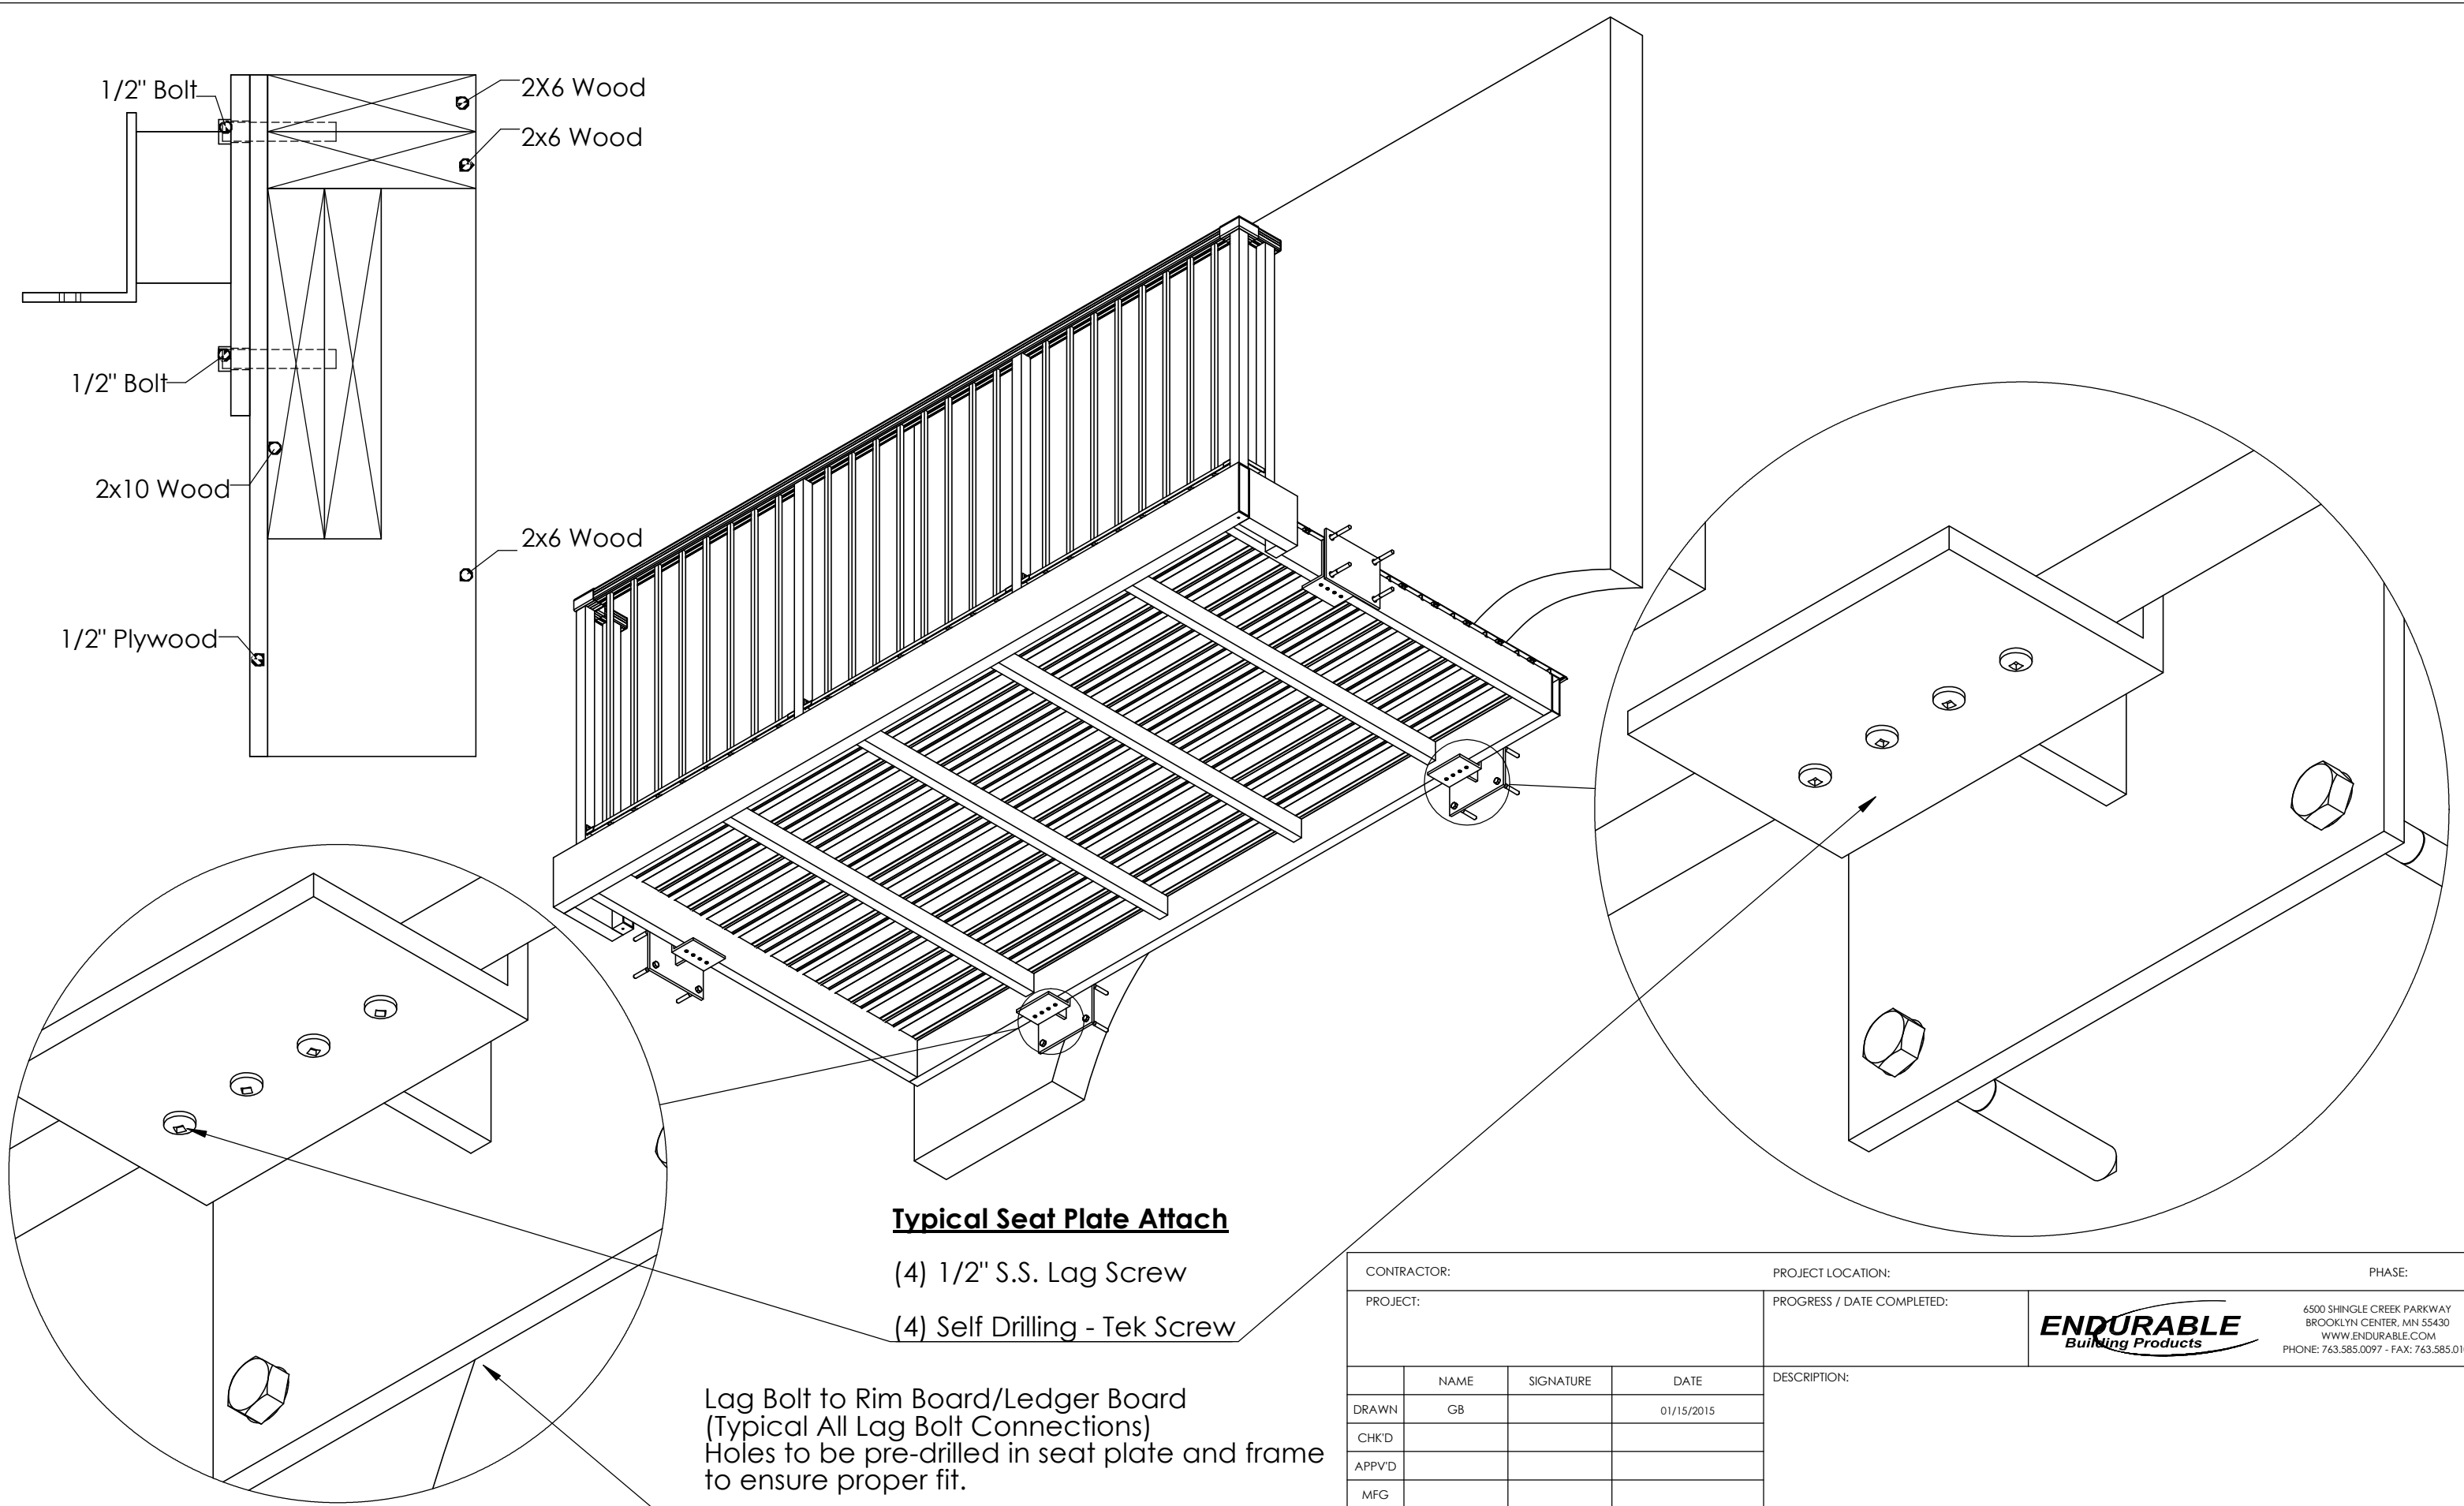


Typical Seat Plate Attach

- (4) 1/2" S.S. Lag Screw
- (4) Self Drilling - Tek Screw

Lag Bolt to Rim Board/Ledger Board
 (Typical All Lag Bolt Connections)
 Holes to be pre-drilled in seat plate and frame
 to ensure proper fit.

1/2" S.S. Lag Bolt

CONTRACTOR:		PROJECT LOCATION:		PHASE:
PROJECT:		PROGRESS / DATE COMPLETED:		 6500 SHINGLE CREEK PARKWAY BROOKLYN CENTER, MN 55430 WWW.ENDURABLE.COM PHONE: 763.585.0097 - FAX: 763.585.0100
NAME	SIGNATURE	DATE	DESCRIPTION:	
DRAWN	GB	01/15/2015		
CHK'D				
APPV'D				
MFG				
Q.A				
THESE DRAWINGS AND SPECIFICATIONS ARE THE PROPRIETARY PROPERTY OF ENDURABLE BUILDING PRODUCTS, AND SHALL NOT BE REPRODUCED, COPIED OR USED IN ANY MANNER WITHOUT THE PRIOR WRITTEN CONSENT OF ENDURABLE BUILDING PRODUCTS.			UNLESS OTHERWISE SPECIFIED DIMENSIONS ARE IN INCHES DO NOT SCALE DRAWINGS	
PART NUMBER:				-
Install Full Height Picket with full inset			REVISION:	SHEET 4 OF 4